


STUDIO CALLAGHAN SHALL HAVE NO RESPONSIBILITY FOR ANY USE MADE OF THIS DOCUMENT OTHER THAN FOR THAT WHICH IT WAS PREPARED AND ISSUED.

ALL DIMENSIONS SHOULD BE CHECKED ON SITE.


ANY DRAWING ERRORS OR DIVERGENCES SHOULD BE BROUGHT TO THE ATTENTION OF STUDIO CALLAGHAN AT THE ADDRESS SHOWN BELOW.

NOTES

KEY	
BSL	Beam Soffit Level
H	Window Head Height/Level
S	Window Sill Level/Height
RWP	Rain Water Pipe
RWO	Rain Water Outlet
SWP	Sewage Waste Pipe
VP	Vent Pipe
(17.81)	Ceiling Soffit Level

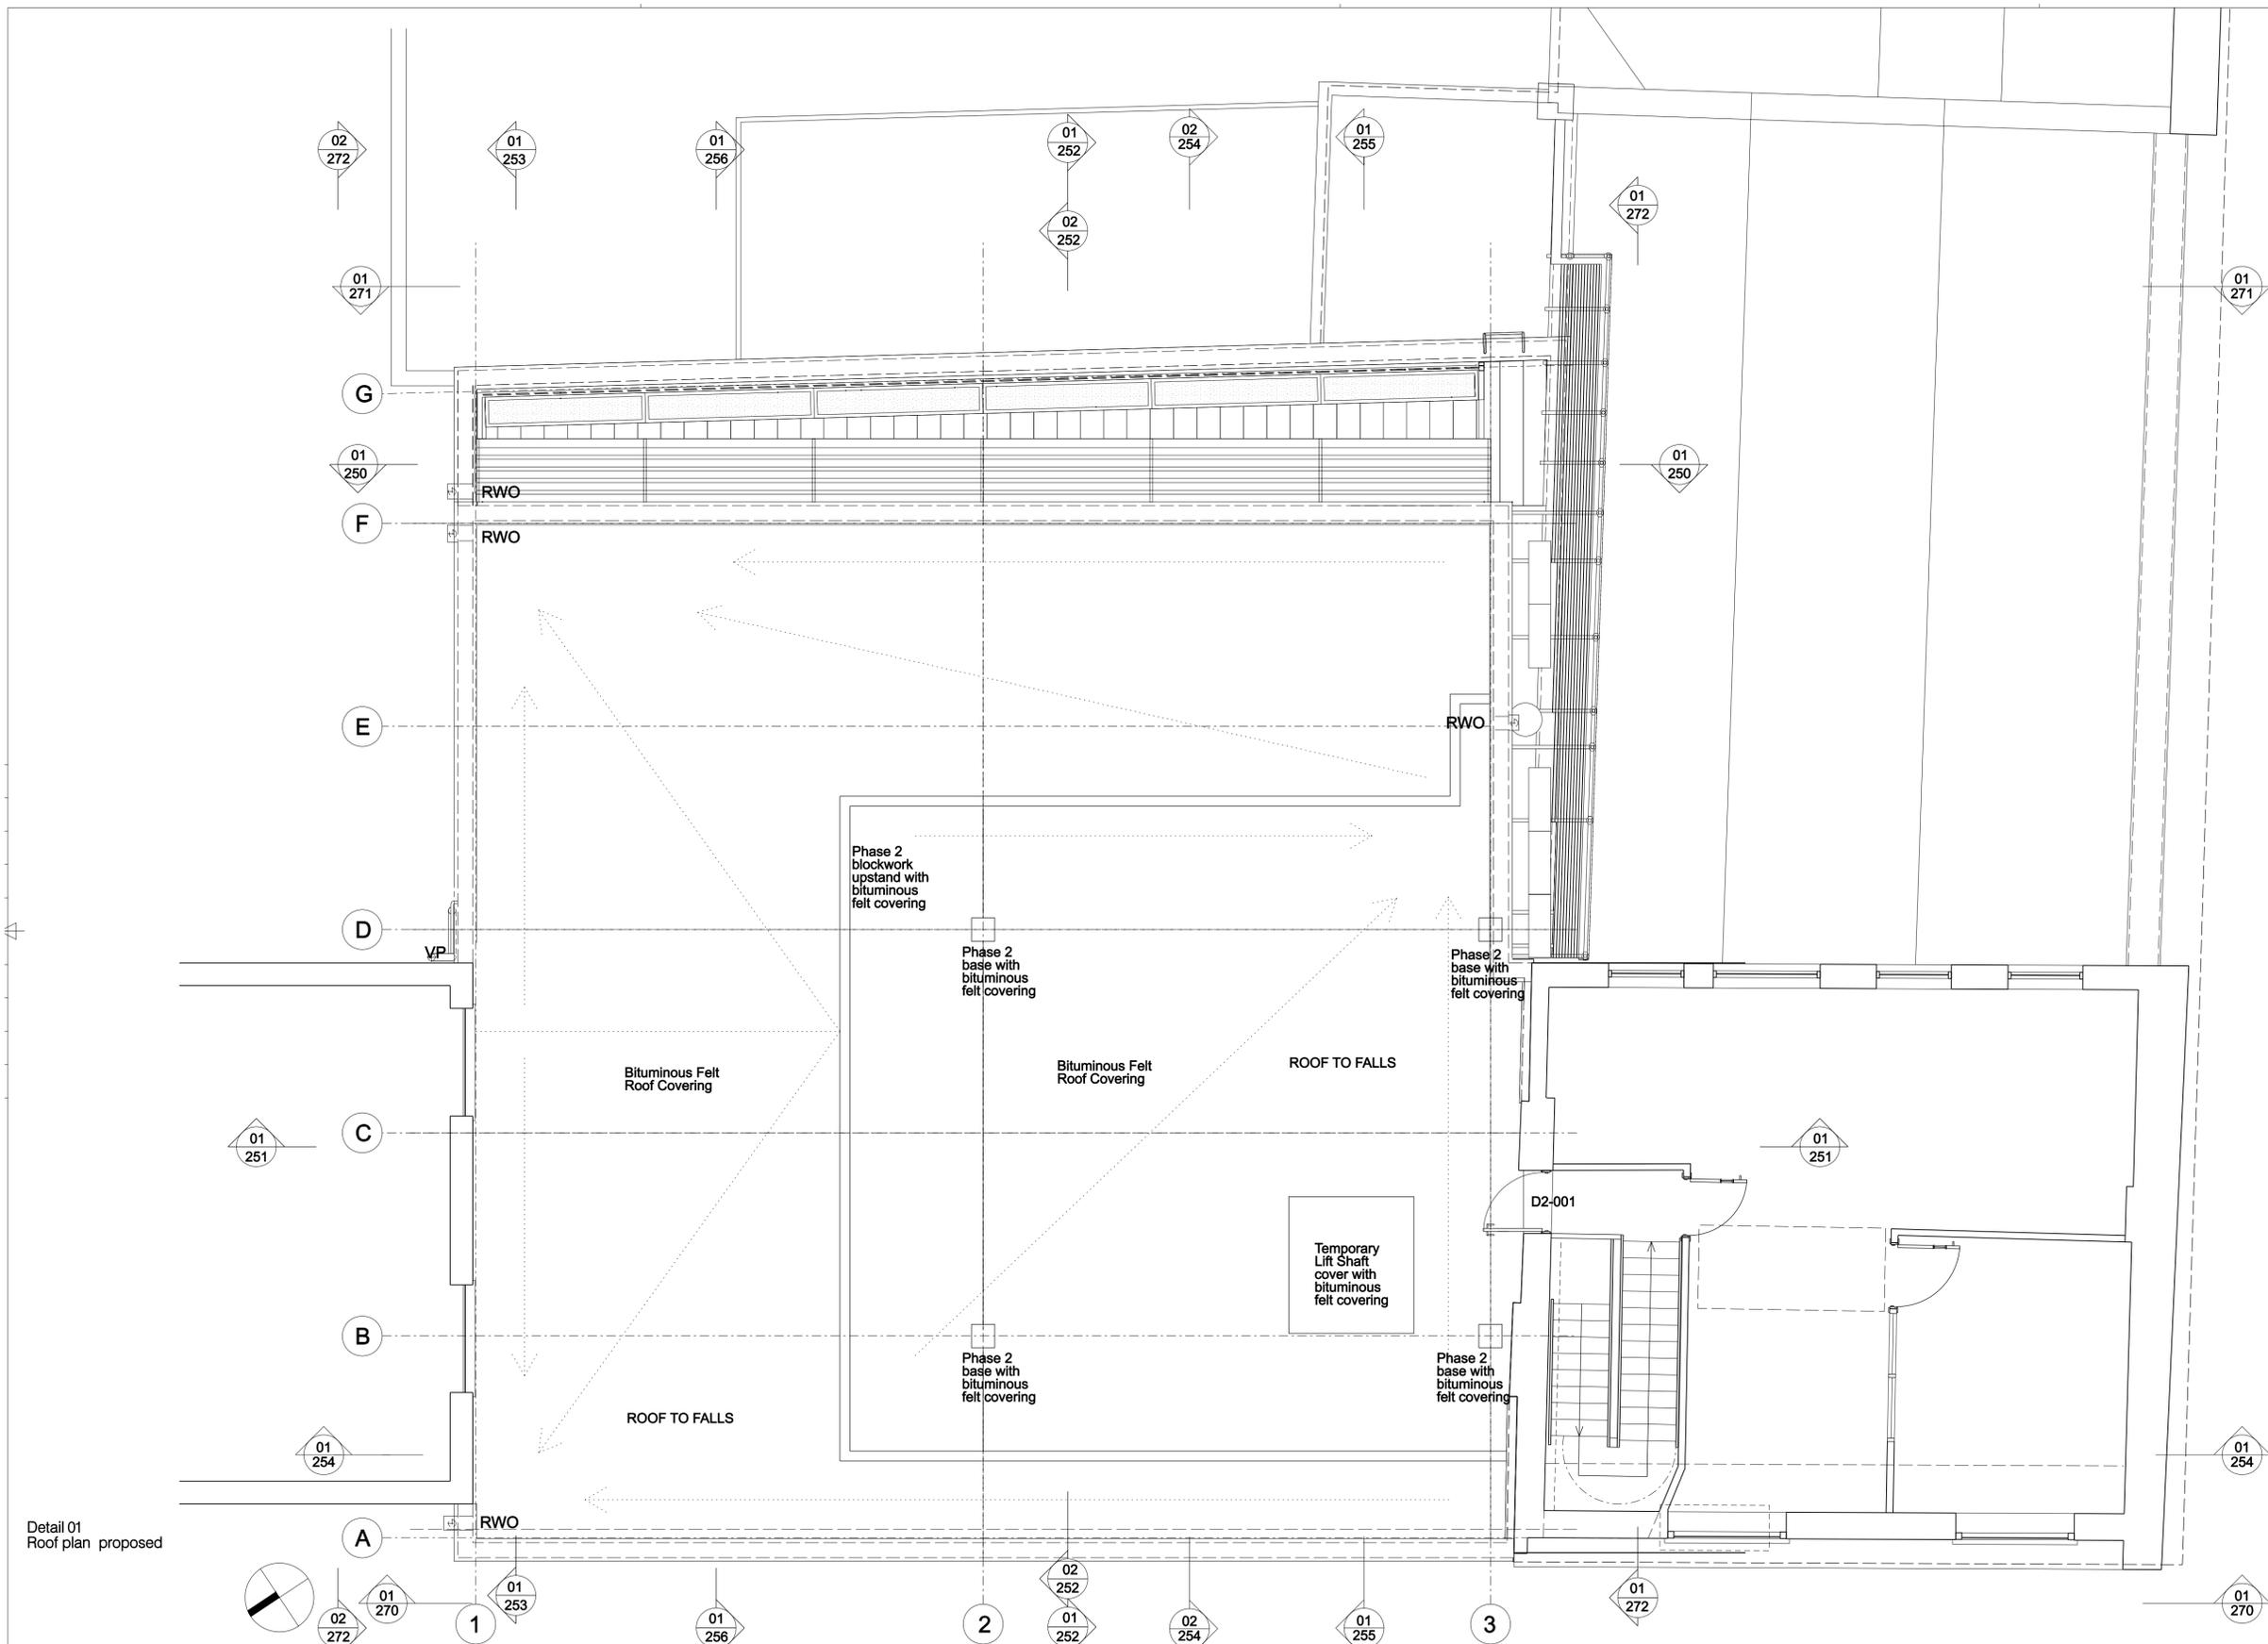

Detail 01  
Roof plan proposed

 

REVISION / DESCRIPTION	DATE
A /ladder shown on grid G1; roofs updated.	201206
B /ladder removed on grid G1; roof covering shown as bituminous felt and falls indicated.	120107
C /Scale added, scale note removed, Drawing updated for planning	260107

REVISION / DESCRIPTION	DATE

CLIENT  
Health Professions Council

studio callaghan  
Architects, Designers  
141 Kennington Park Road  
London SE11 4JJ  
Tel +44 (0)20 7820 3657  
Fax +44 (0)20 7820 9877  
Email carcallaghan@btinternet.com  
www.studiocallaghan.co.uk

PROJECT TITLE 22-26 Stannary Street	SCALE @ A1 1:50
STATUS Planning	DATE JAN 2008
DRAWING TITLE Roof Plan Proposed Phase 1	REVISION C
PROJECT NUMBER SC78	DRAWING NO. 078P220